


FRONT ELEVATION - BUILDING A

SCALE: 1/8" = 1'-0"

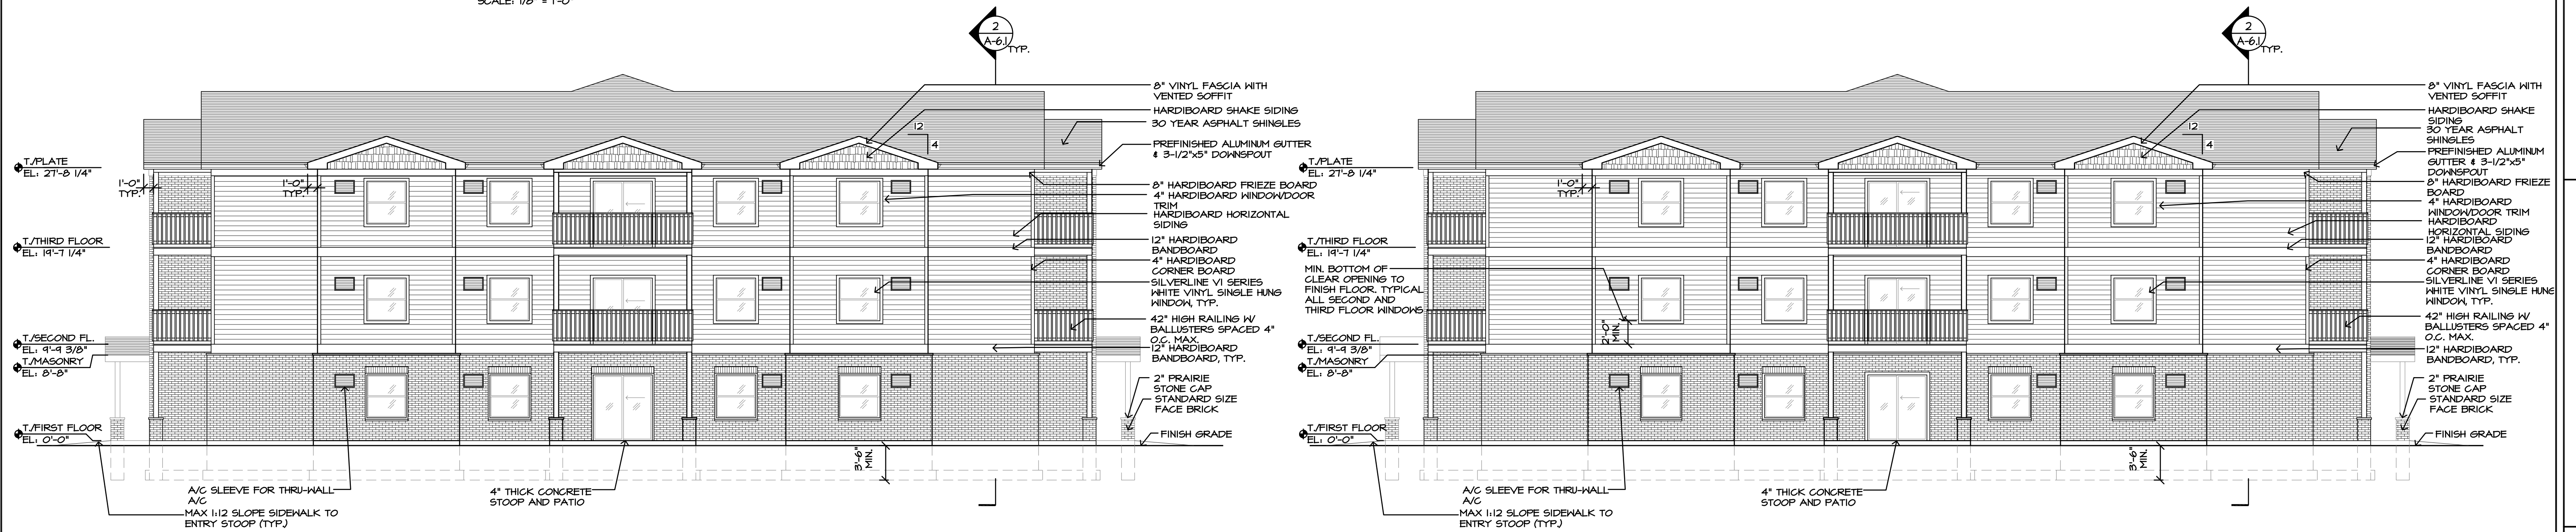

RIGHT SIDE ELEVATION - BUILDING A

SCALE: 1/8" = 1'-0"

LEFT SIDE ELEVATION - BUILDING A

SCALE: 1/8" = 1'-0"



REAR ELEVATION - BUILDING A

SCALE: 1/8" = 1'-0"

REVISIONS	BY

BUILDING A (50 UNITS)

EXTERIOR ELEVATIONS

NEW APARTMENT BUILDINGS FOR:
THE WOODS OF WILLOW SPRINGS
TERRA SPRINGS
VOLO, ILLINOIS

R.B. CUSTOM DESIGNS INC.
2105 N. Johnson Road
Johnson, Illinois 60050
Phone: 815-154-4451
Fax: 815-307-8200

Date	10/7/19
Scale	AS NOTED
Drawn	RJB
Job	1432
Sheet	A-1
OF	1

© COPYRIGHT 2019