


EAST ELEVATION
SCALE 1/4" = 1'-0"

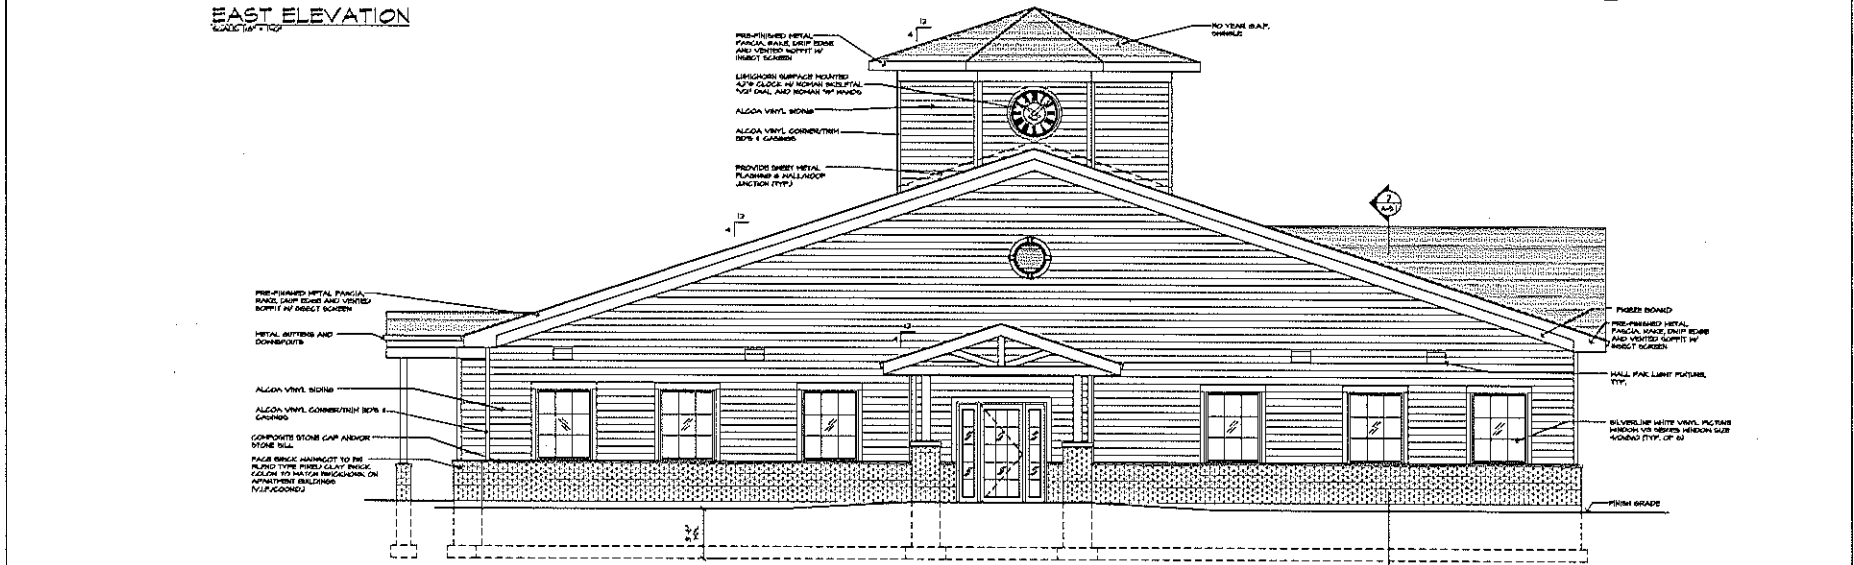

SOUTH ELEVATION
SCALE 1/4" = 1'-0"

NOTE:
THE FOLLOWING ADDITIONS SHALL BE PERFORMED ON THE FRONT 1/2 OF THE BUILDING WITH A NUMBER OF 4 HIGH LETTERS NOTED AND IN CONTRASTING COLOR. THE ADDITIONS SHALL BE VISIBLE FROM THE STREET.


REVISIONS	BY

CONTINUED ELEVATIONS


NEW COMMUNITY CENTER FOR THE AGES OF TERRA SPRINGS TERRA SPRINGS, MISSISSIPPI 39075
VOLVO, LLANO'S

R.B. CUSTOM DESIGNS, INC.
103 K. Highway 804
Jefferson, Miss 39097
Phone 662-934-4624 Fax 662-934-9220

Date	12/1/04
Scale	AS NOTED
Drawn	K.E.B.
Job	MS-2
Sheet	1

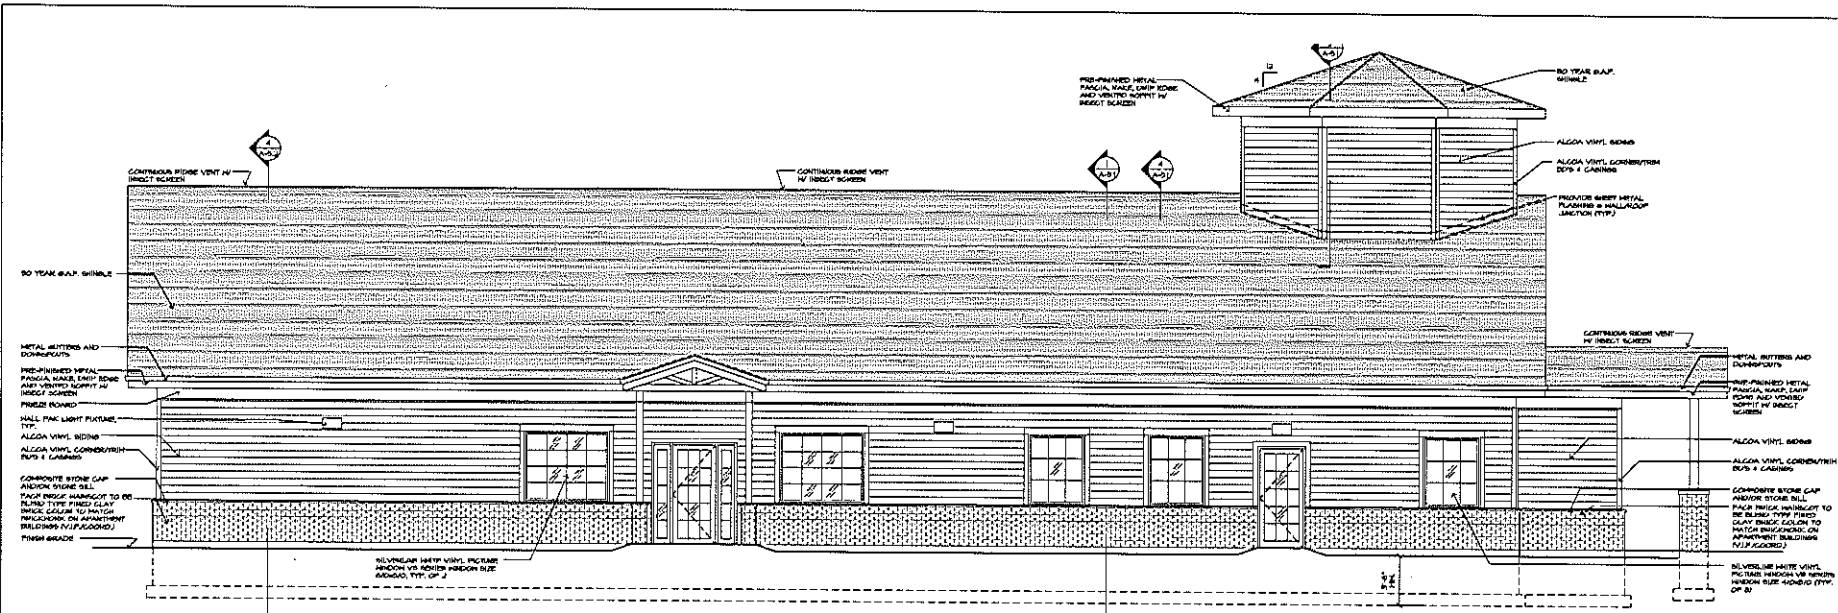

WEST ELEVATION
SCALE: 1/8" = 1'-0"

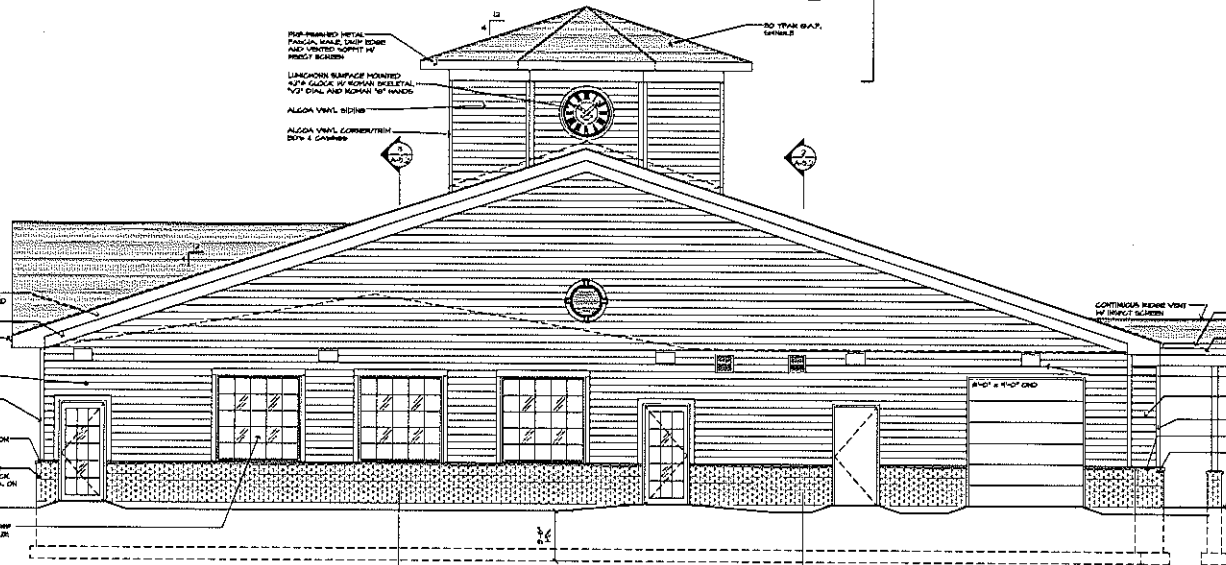

NORTH ELEVATION
SCALE: 1/8" = 1'-0"

NOTE:
THE BUILDING ADDRESS SHALL BE POSITIONED ON THE FRONT & NORTH OR THE REAR ON THE EAST OR WEST SIDE OF THE BUILDING IN A MINIMUM OF 4 INCH LETTERS AND BE CONTRASTING AGAINST THE BACKGROUND. THE ADDRESS SHALL BE VISIBLE FROM THE STREET.

REVISION NO.	BY

COMMUNITY CENTERS ELEVATIONS

NEW COMMUNITY CENTERS FOR THE TOWNS OF TERRA SPRING AND TERRA SPRINGS, ILLINOIS

R.B. CUSTOM DESIGNS INC.
208 N. University Road
Joliet, IL 60431
Phone: 815-971-9200
Fax: 815-971-1851

Date	10/1/11
Drawn by	MS/STW
Checked by	MS/STW
Scale	AS SHOWN
Sheet	10

© 2011 R.B. CUSTOM DESIGNS INC.