

REVISIONS	BY
1	RB
2	RB
3	RB
4	RB
5	RB
6	RB
7	RB
8	RB
9	RB
10	RB

BUILDING B (12 UNITS)


EXTERIOR ELEVATIONS

NEW APARTMENT BUILDINGS FOR:
THE WOODS OF TERRA SPRINGS
TERRA SPRINGS
Volo, Illinois


R.B. CUSTOM DESIGNS INC.
2108 N. Johnsonburg Road
Johnsonburg, Illinois 60050
Phone: 815-754-4454
Fax: 815-307-8200

Date	3/4/20
Scale	AS NOTED
Drawn	RJB
Job	1432
Sheet	A-1.2
OF	2


© COPYRIGHT 2020

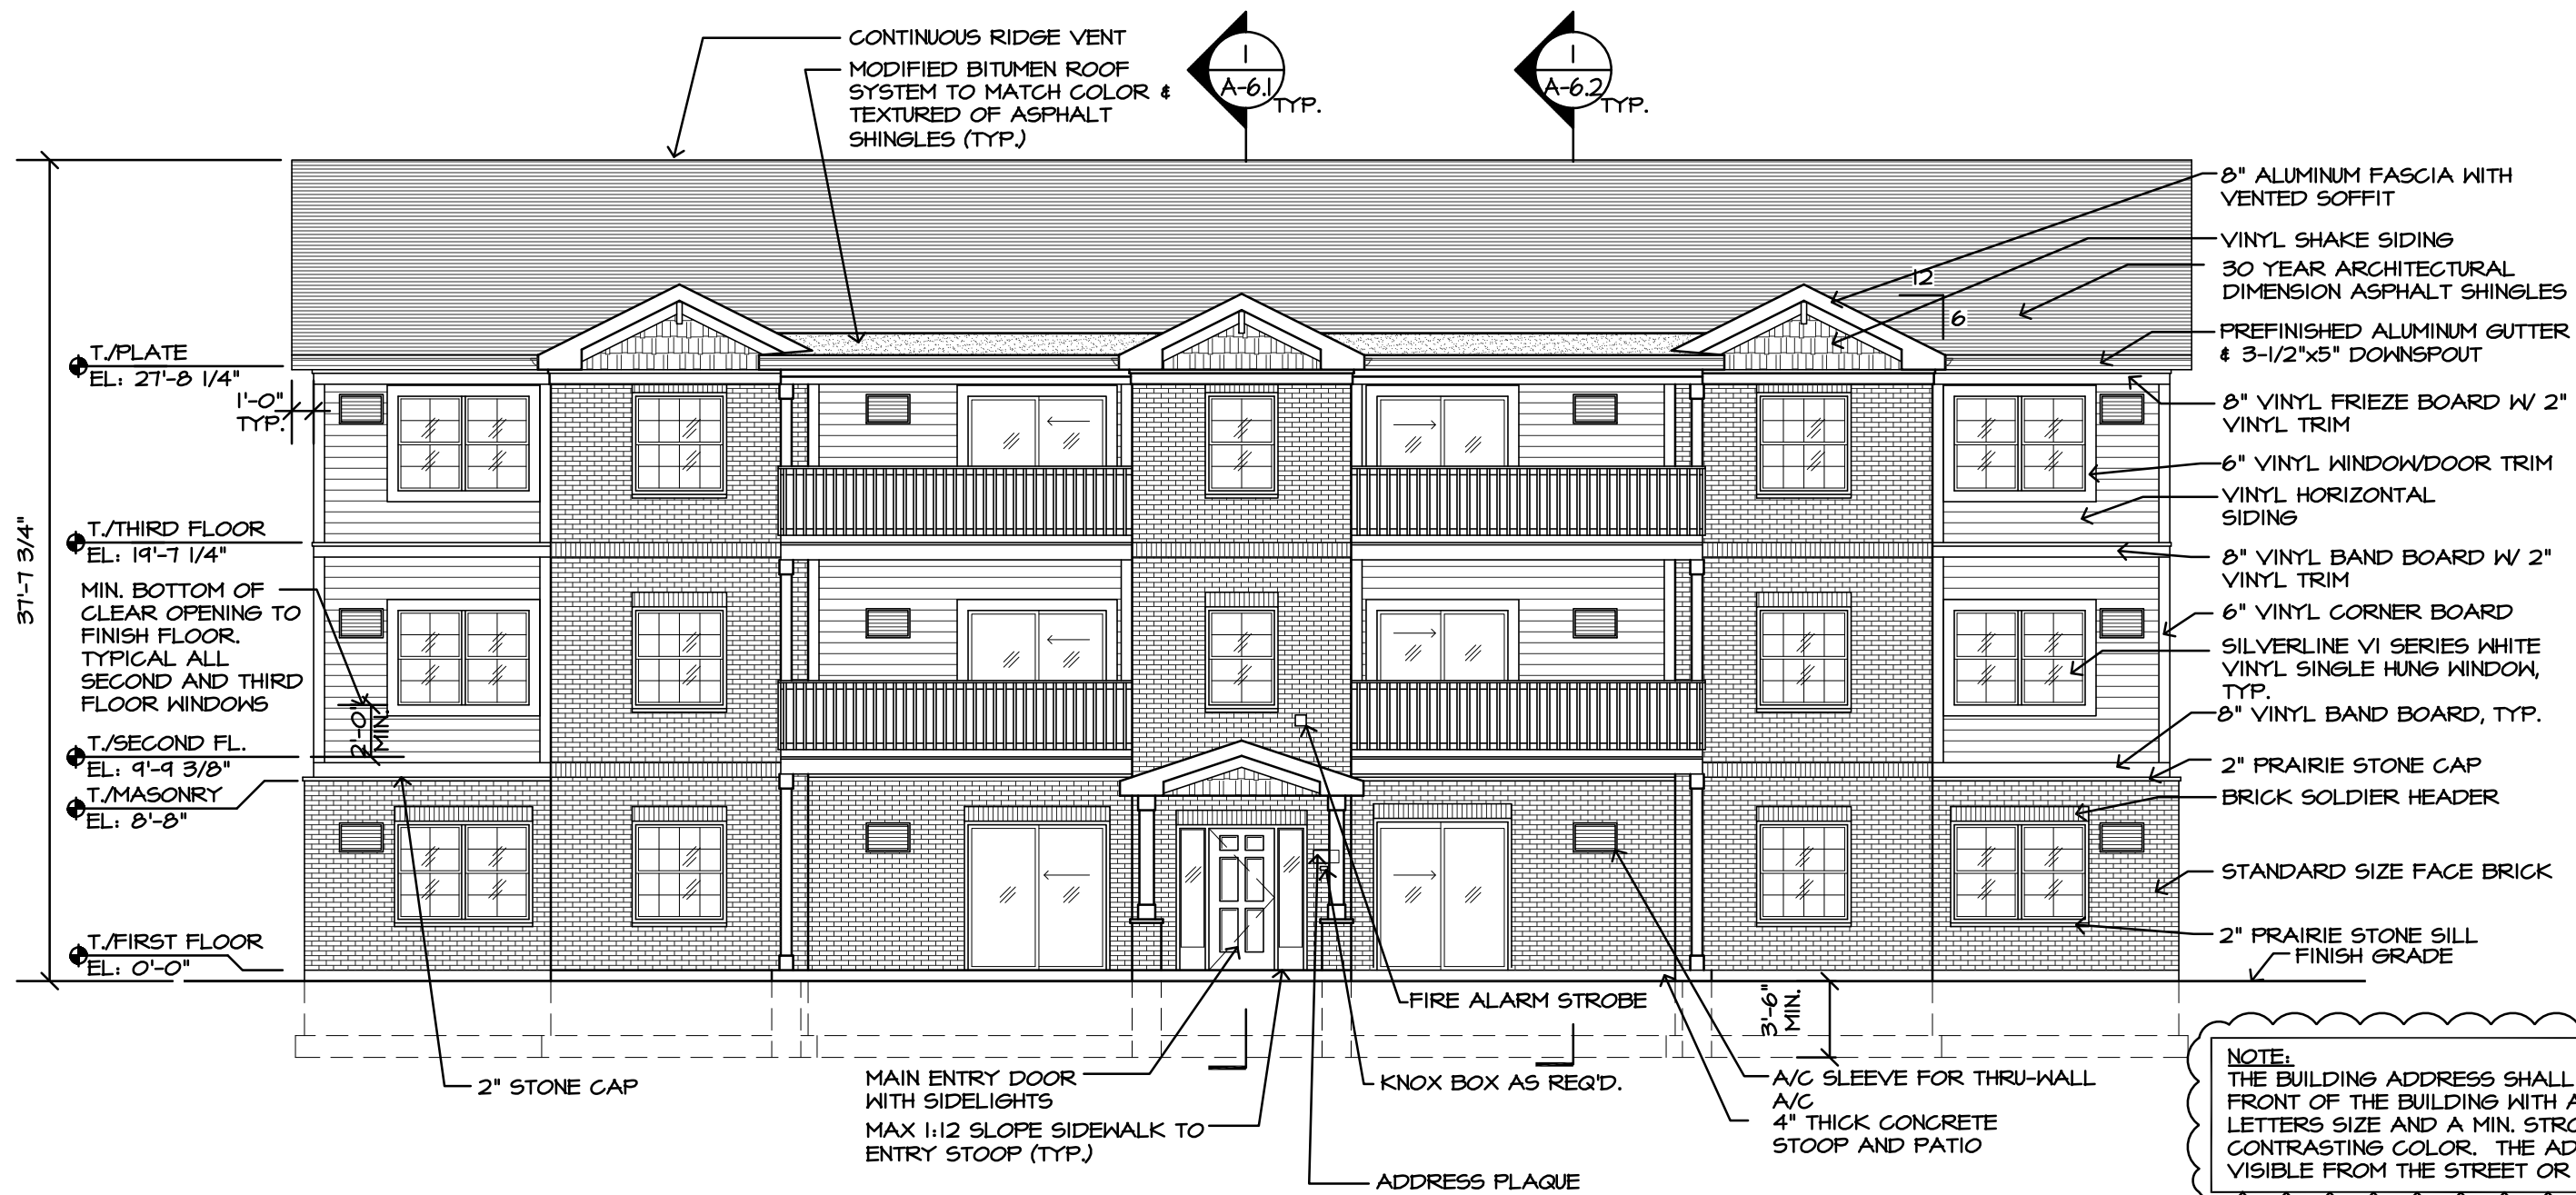


FRONT ELEVATION - BUILDING B
SCALE: 1/8" = 1'-0"

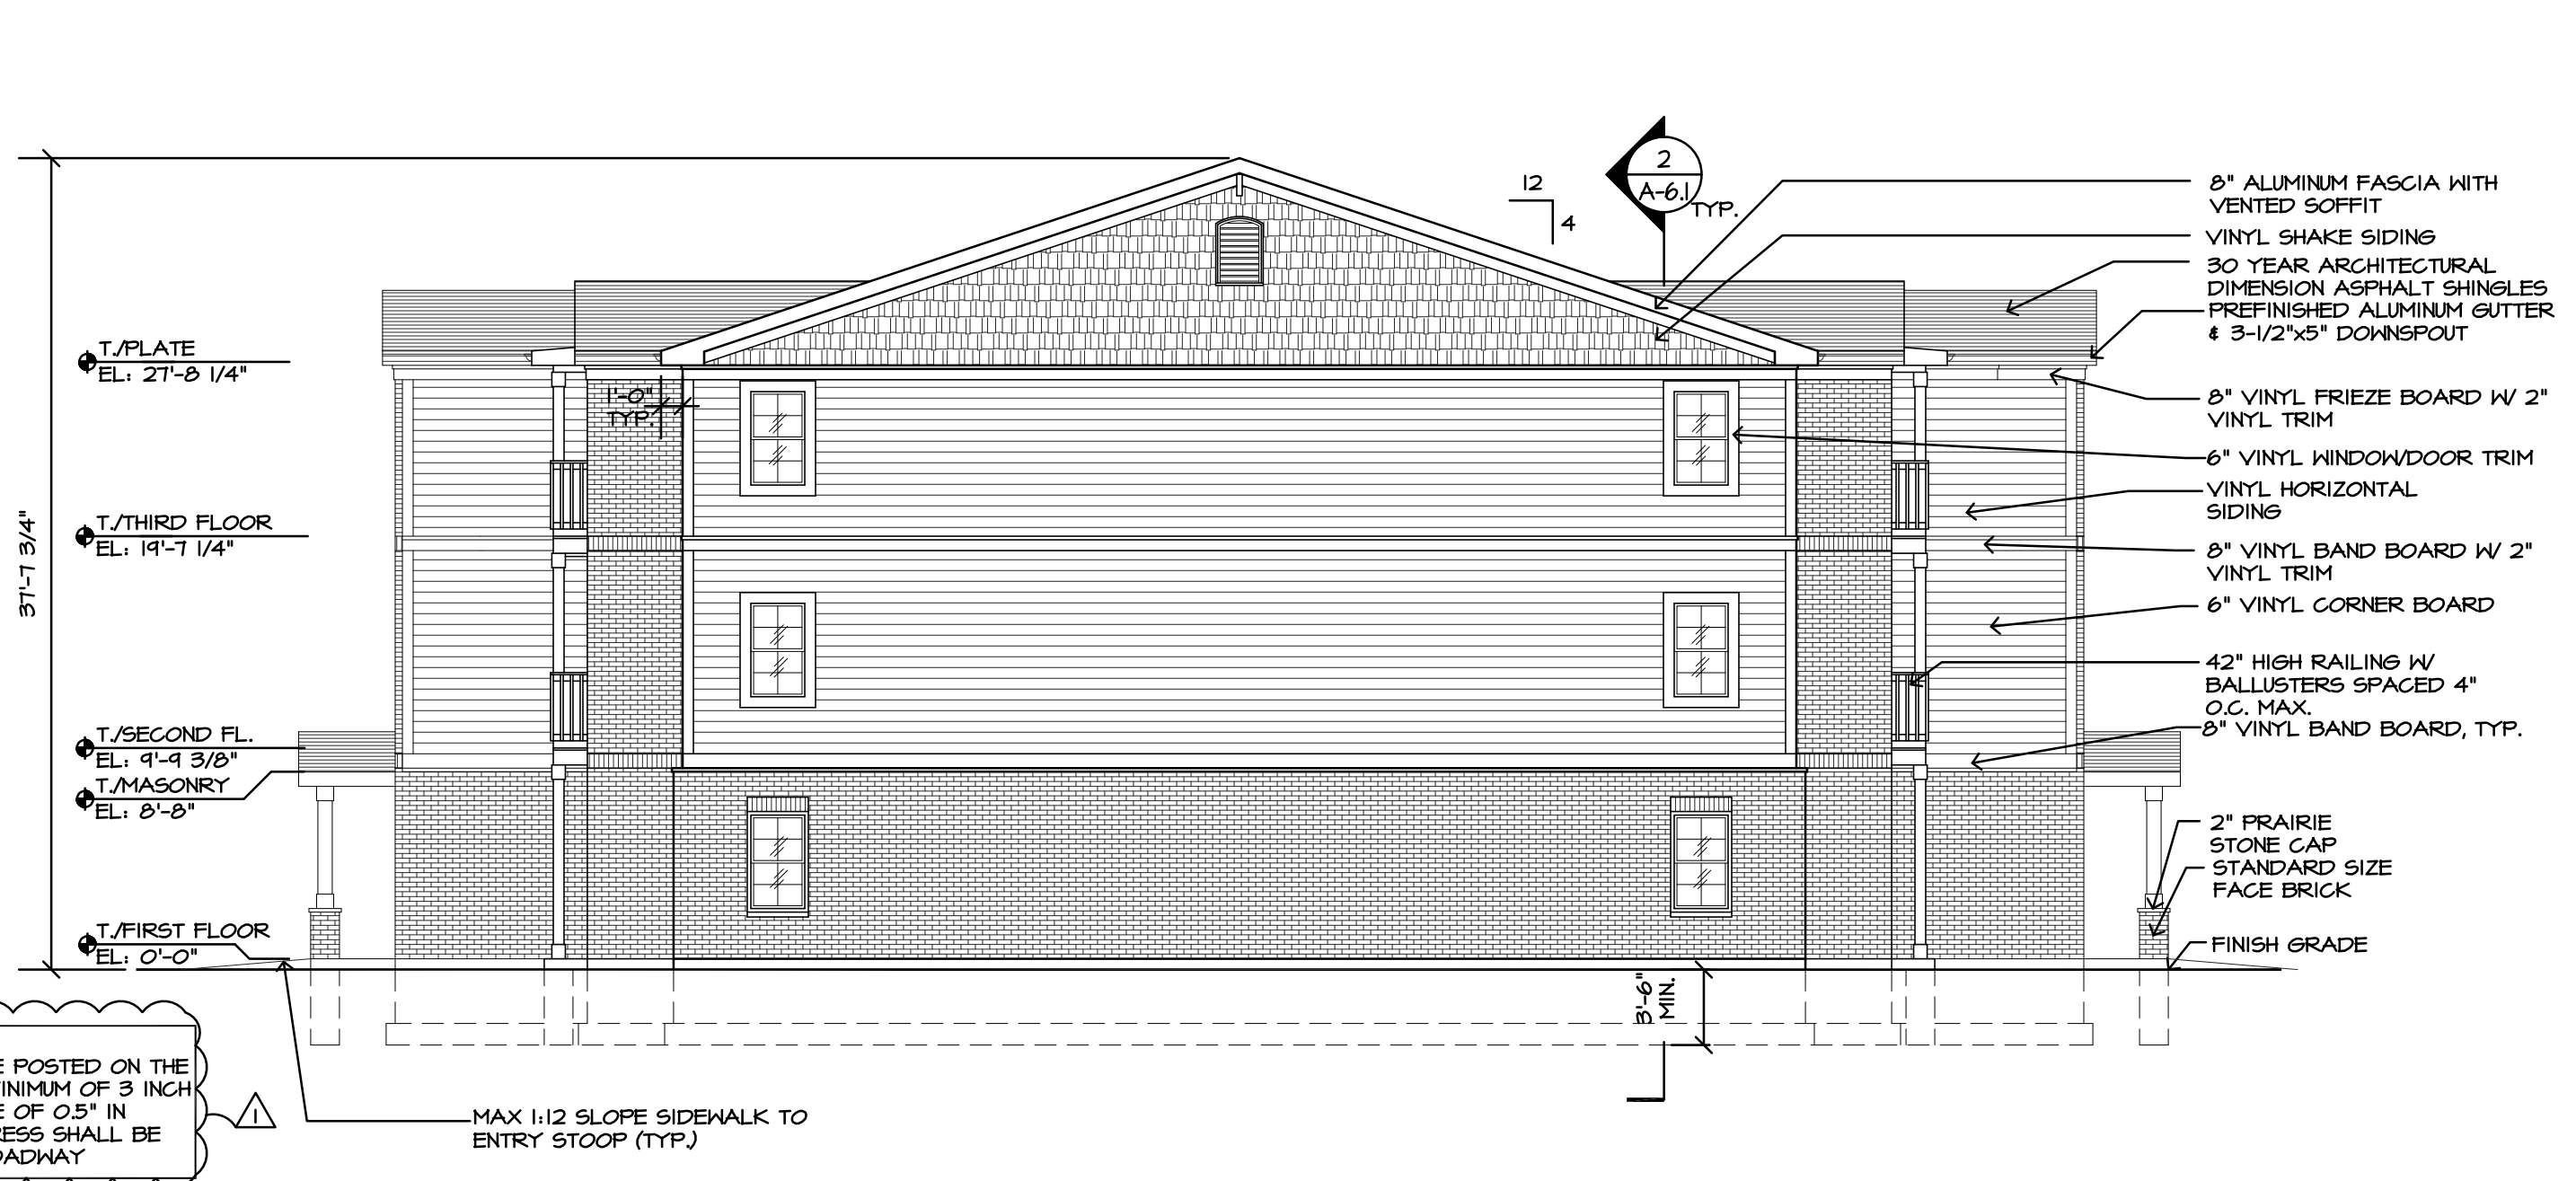

RIGHT SIDE ELEVATION - BUILDING B
SCALE: 1/8" = 1'-0"

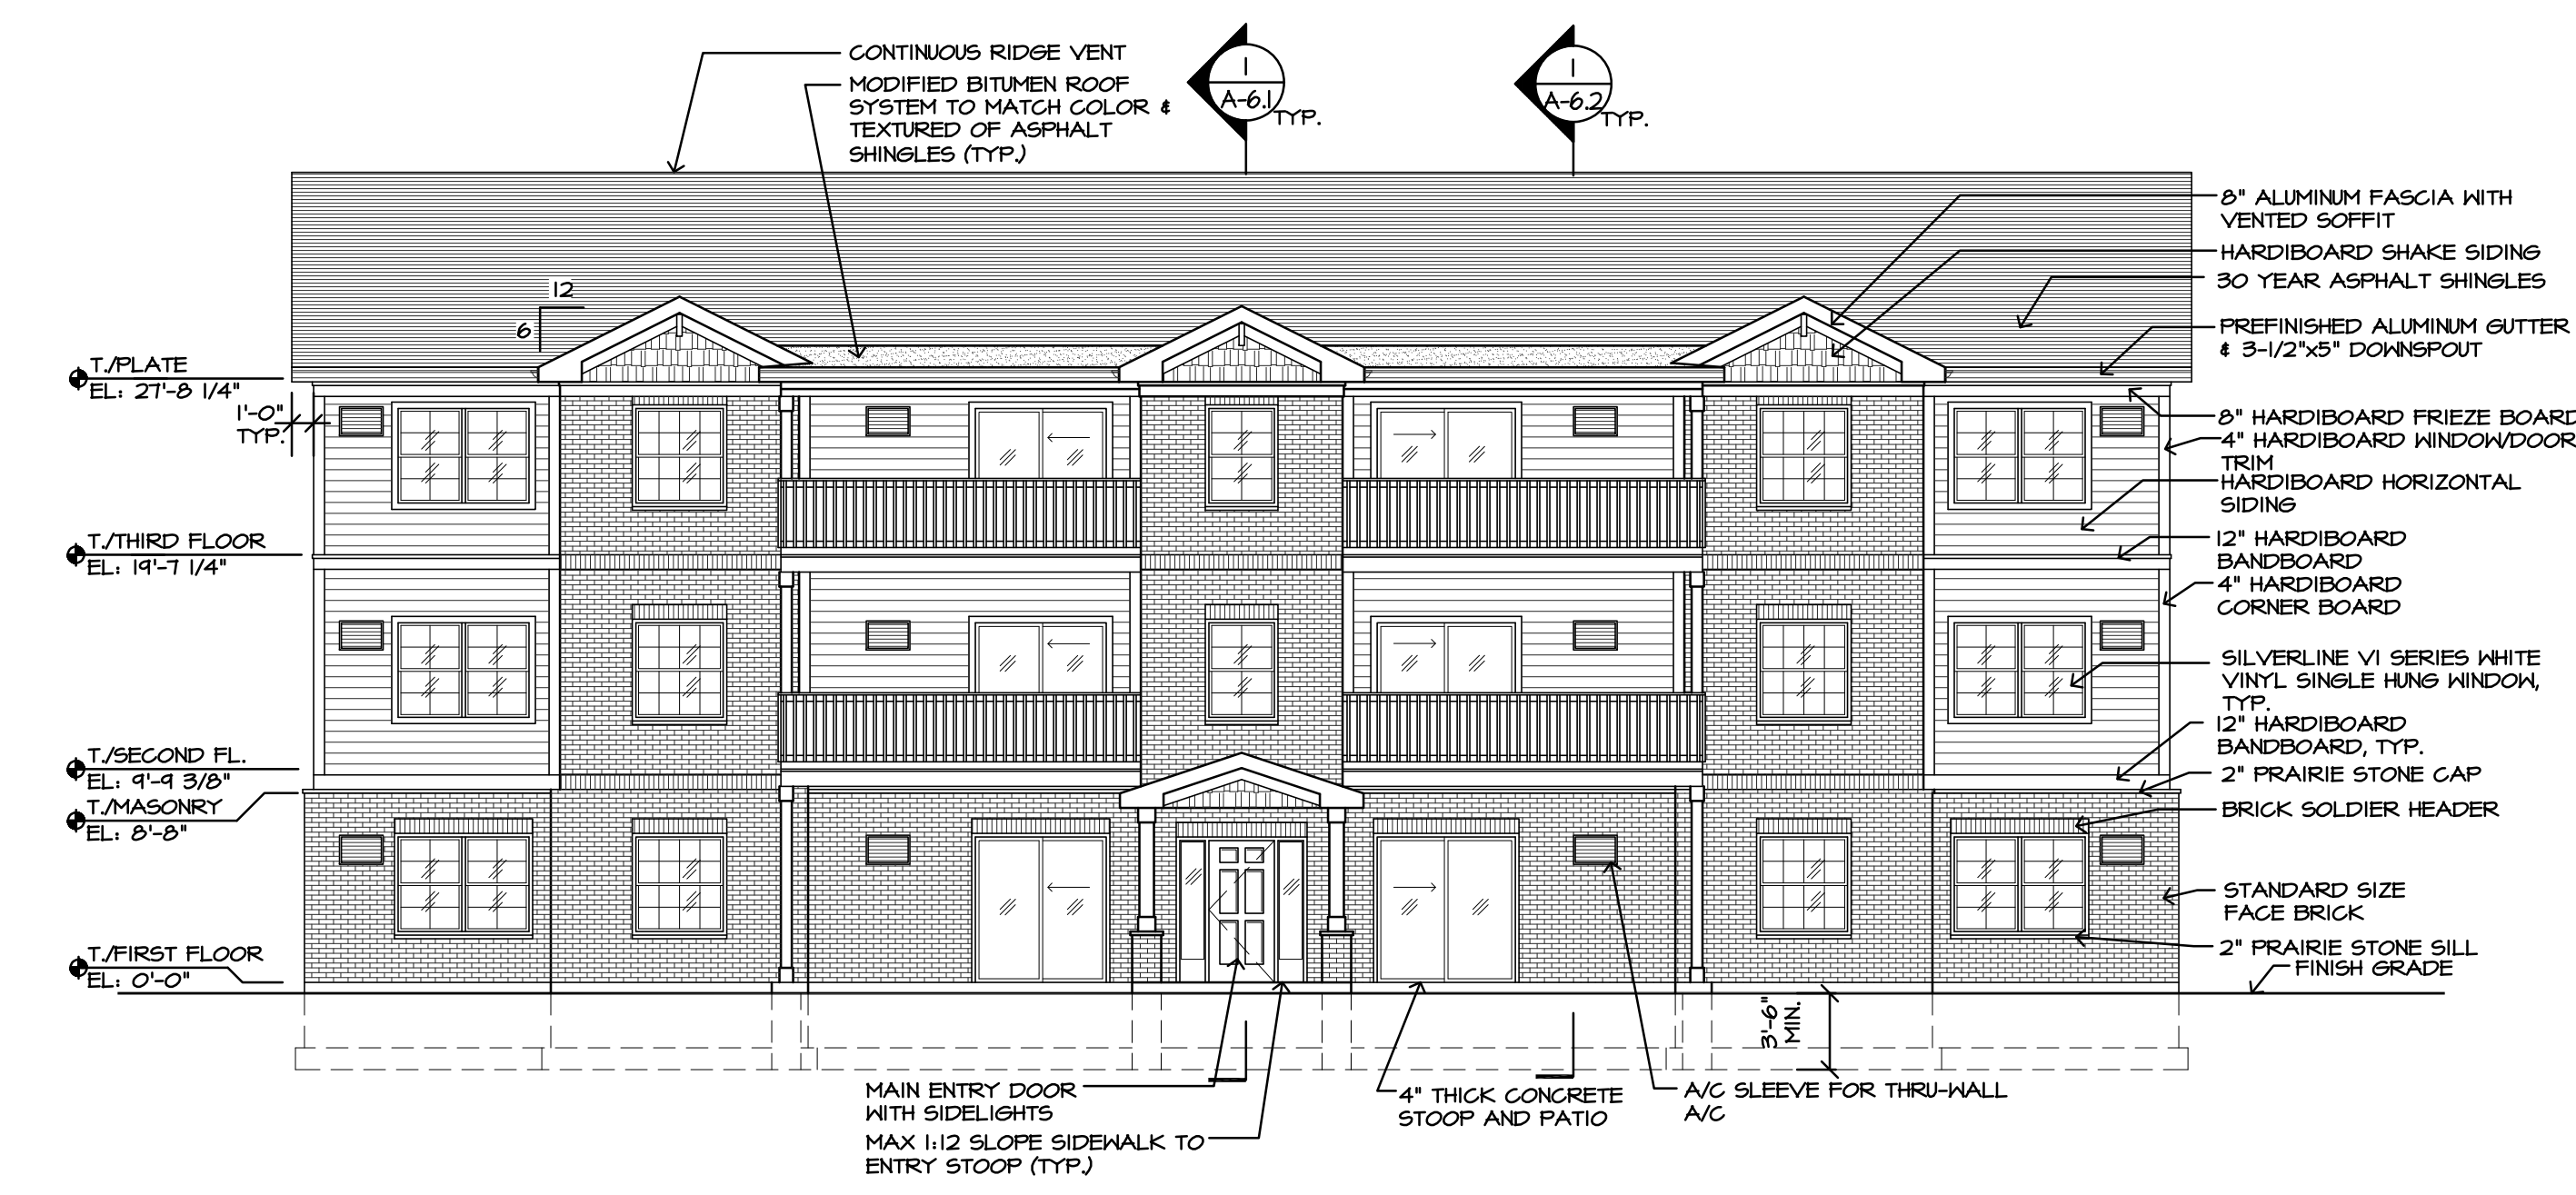

REAR ELEVATION - BUILDING B
SCALE: 1/8" = 1'-0"

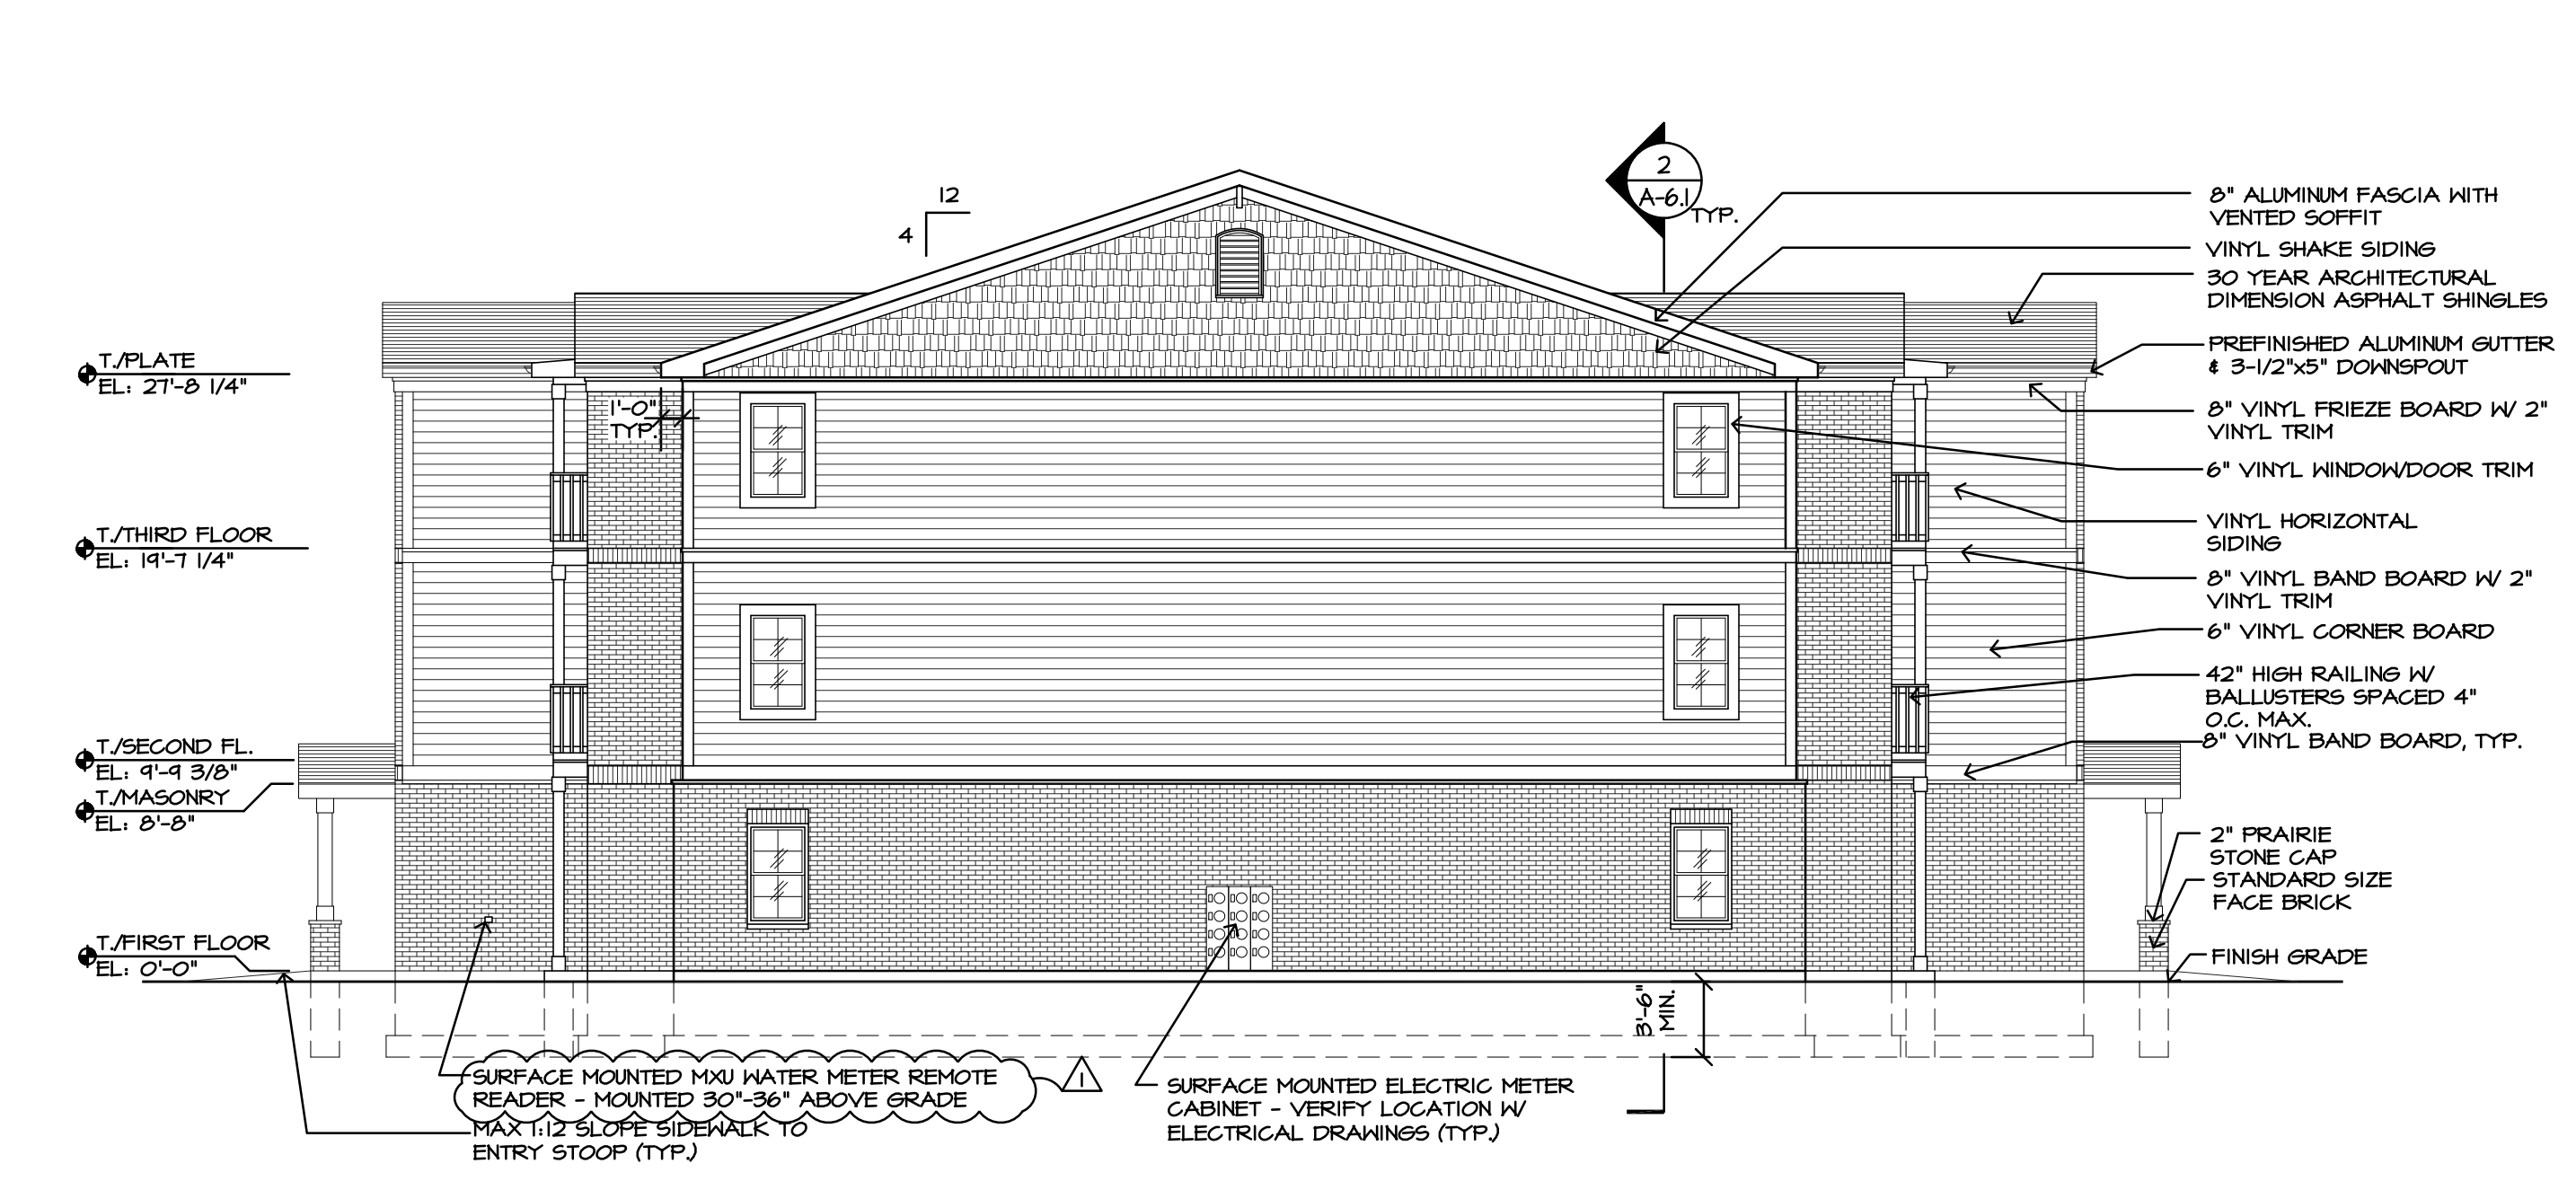

LEFT SIDE ELEVATION - BUILDING B
SCALE: 1/8" = 1'-0"

NOTE:
THE BUILDING ADDRESS SHALL BE POSTED ON THE FRONT OF THE BUILDING WITH A MINIMUM OF 3 INCH LETTERS SIZE AND A MIN. STROKE OF 0.5" IN CONTRASTING COLOR. THE ADDRESS SHALL BE VISIBLE FROM THE STREET OR ROADWAY

SURFACE MOUNTED MAXI WATER METER REMOTE READER - MOUNTED 30"-36" ABOVE GRADE
MAX 1:12 SLOPE SIDEWALK TO ENTRY STOOP (TYP.)

SURFACE MOUNTED ELECTRIC METER CABINET - VERIFY LOCATION W/ ELECTRICAL DRAWINGS (TYP.)

