

GHA GEWALT HAMILTON ASSOCIATES, INC.
 625 Forest Edge Drive ■ Vernon Hills, IL. 60061
 TEL 847.478.9700 ■ FAX 847.478.9701

COPYRIGHT NOTICE
 This drawing is the property of Gewalt-Hamilton Assoc., Inc. and is not to be used for any purpose other than the specific project and site named herein, and cannot be reproduced in any manner without the express written permission from Gewalt-Hamilton Associates, Inc.





GEOMETRIC PLAN
WOODS OF TERRA SPRINGS IMPROVEMENTS
HARTIGAN ROAD AT TERRA SPRINGS DRIVE
VOLO, ILLINOIS

NO.	BY	DATE	REVISION	NO.	BY	DATE	REVISION

FILE: 5575.200-PR1.dwg	GHA PROJECT #
DRAWN BY: DGO	5575.200
DATE: 6/26/2020	
CHECKED BY: KLB	SCALE:
DATE: 6/26/2020	1" = 20'

SHEET NUMBER:
1
 OF 37 SHEETS

© 2020 GHA ASSOCIATES, INC. WOODS OF TERRA SPRINGS IMPROVEMENTS (5575.200-PR1) DWG - 7/17/2020 - 2:36 PM

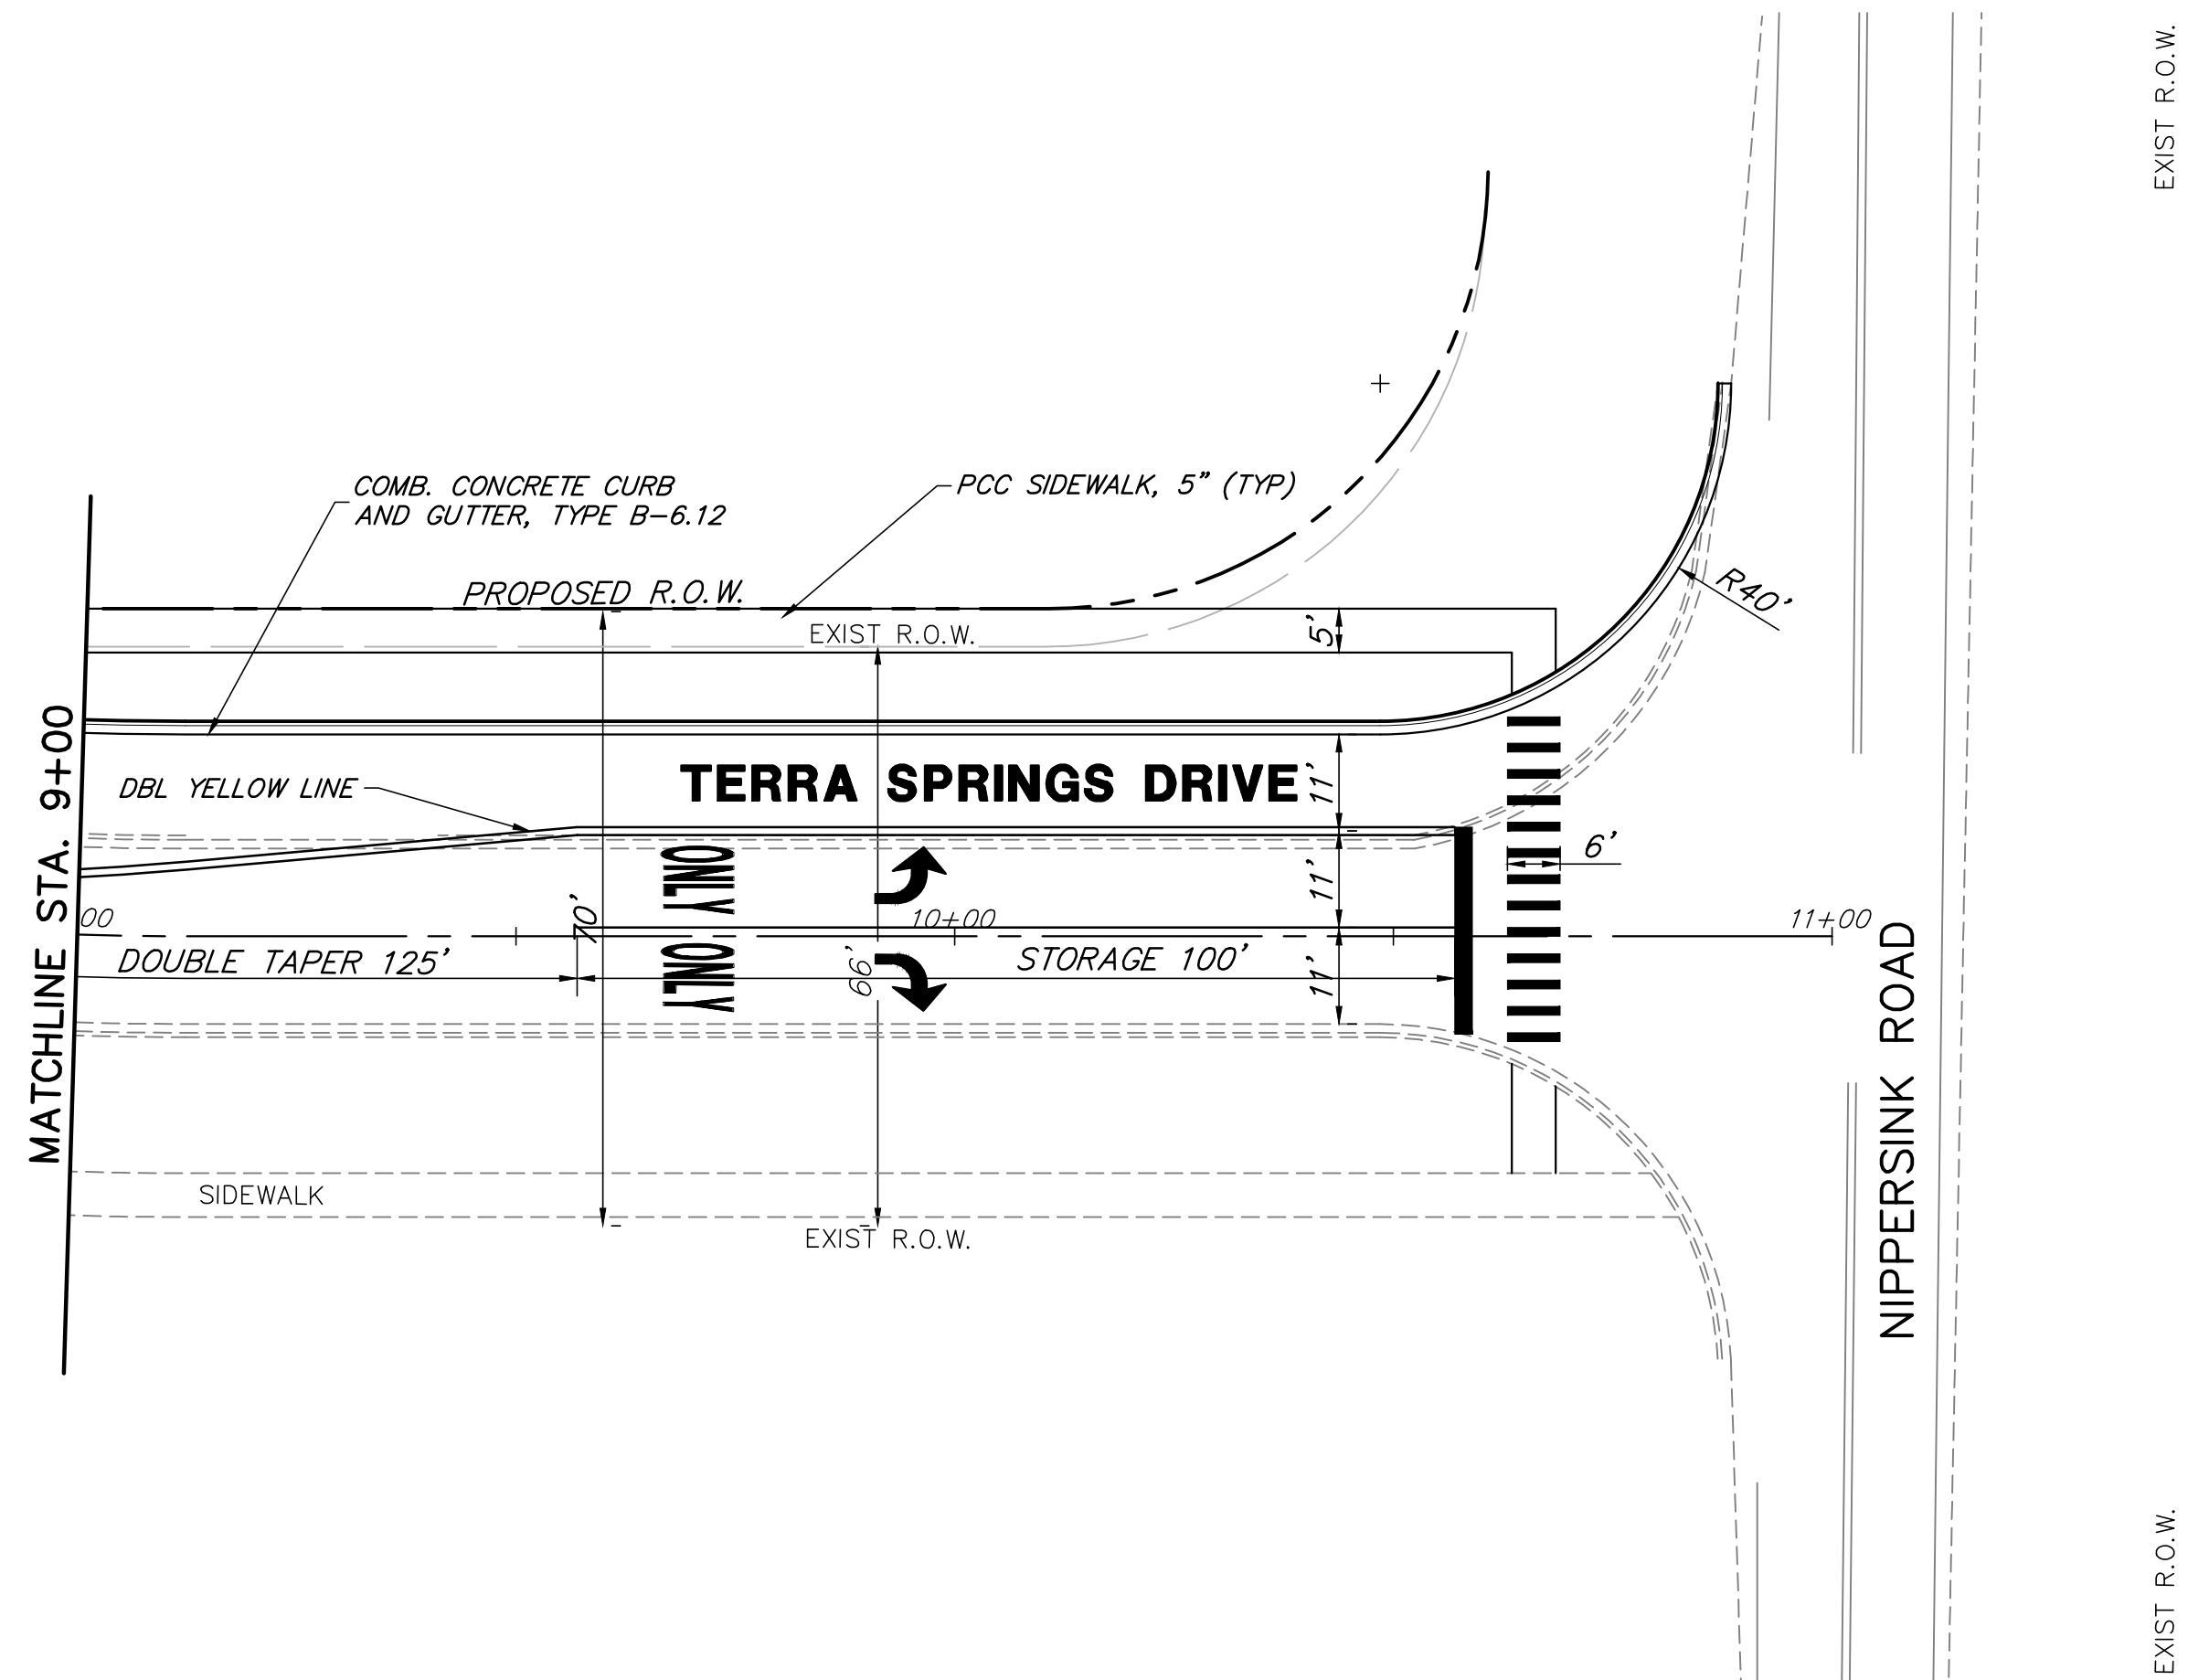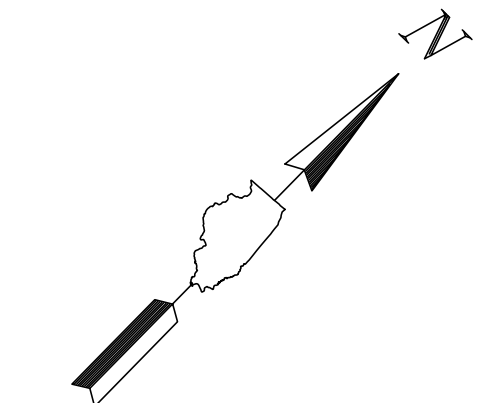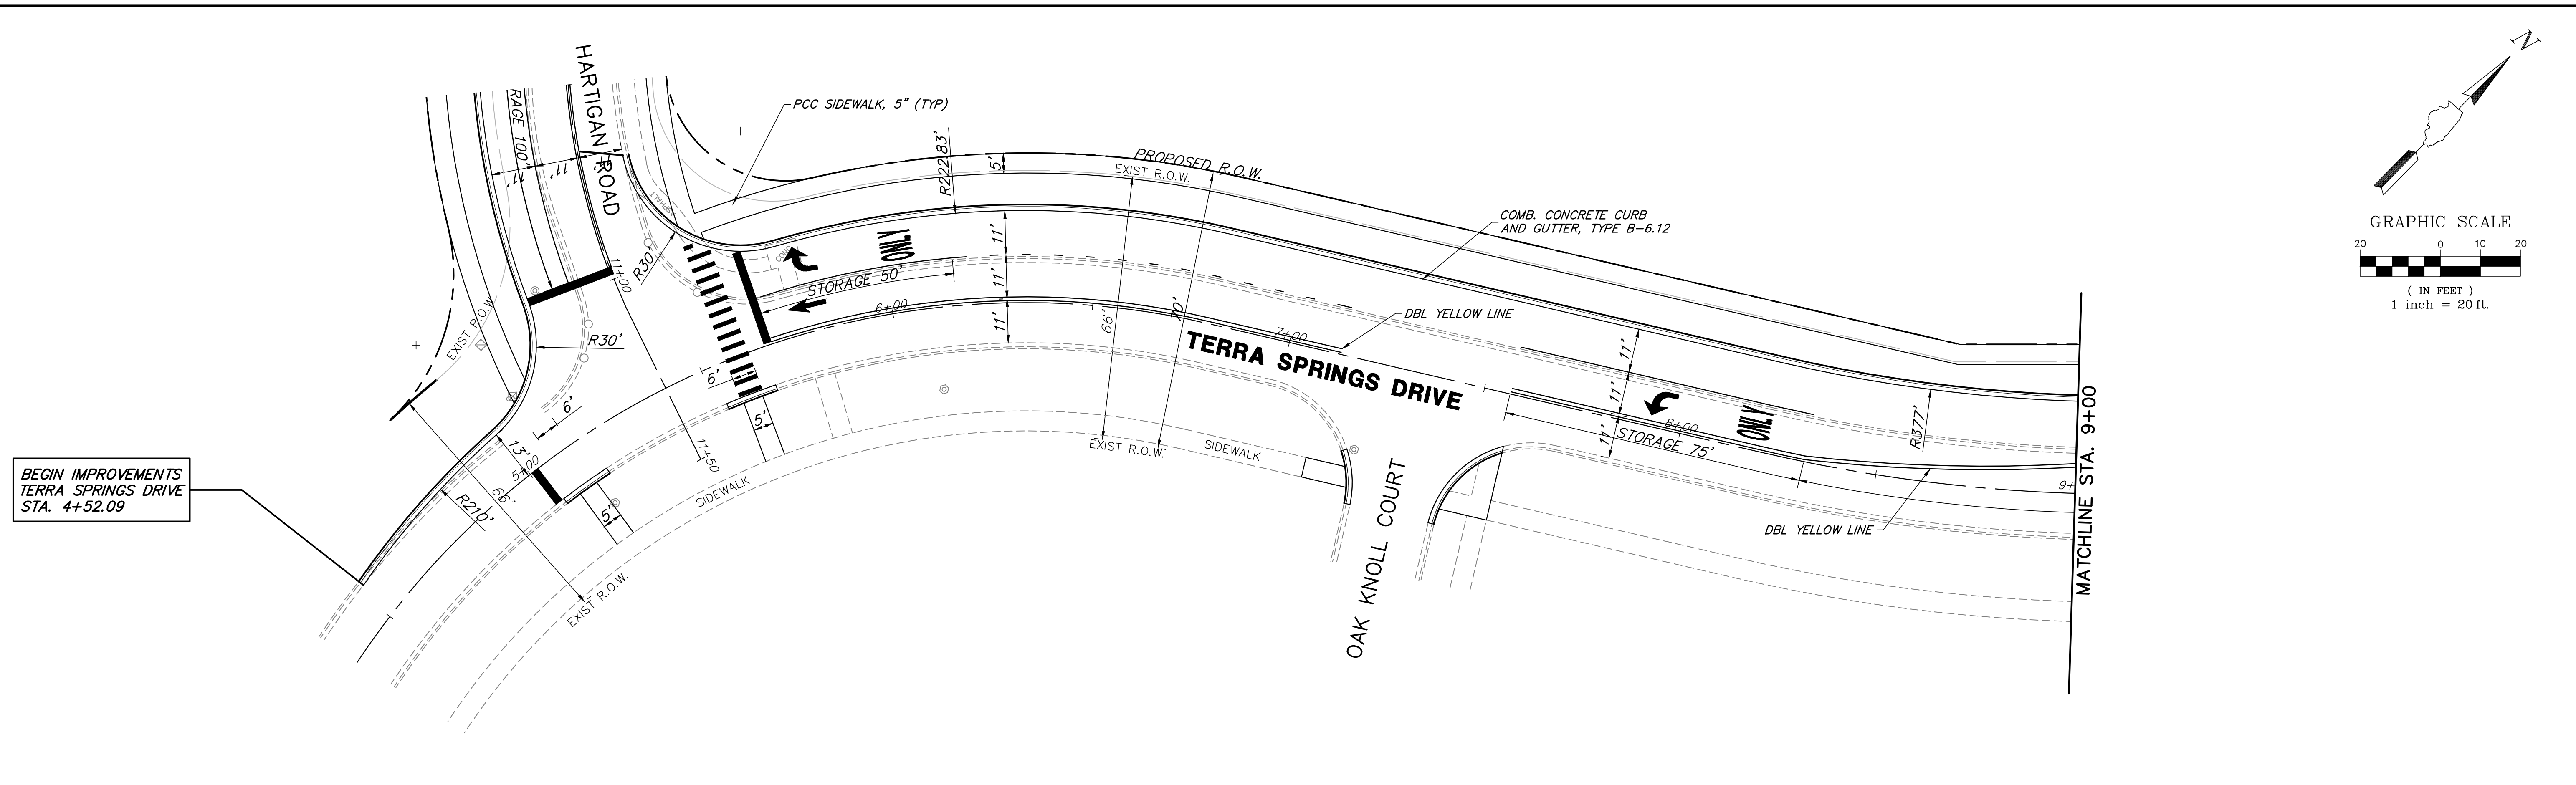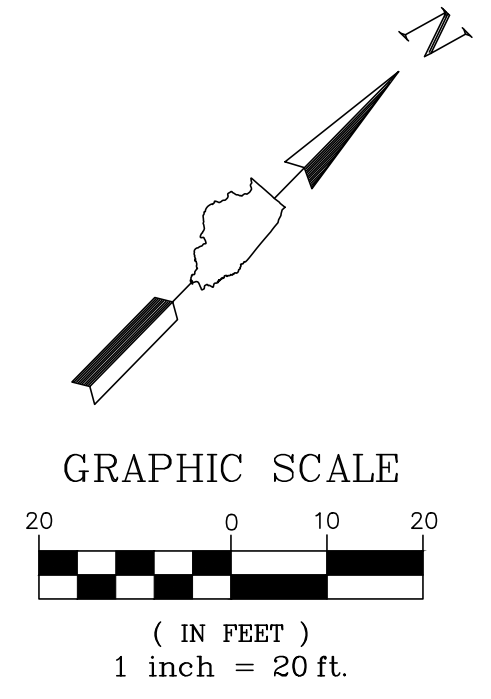

GHA GEWALT HAMILTON ASSOCIATES, INC.
 625 Forest Edge Drive ■ Vernon Hills, IL. 60061
 TEL 847.478.9700 ■ FAX 847.478.9701

COPYRIGHT NOTICE
 This drawing is the property of Gewalt-Hamilton Assoc., Inc. and is not to be used for any purpose other than the specific project and site named herein, and cannot be reproduced in any manner without the express written permission from Gewalt-Hamilton Associates, Inc.

GEOMETRIC PLAN
WOODS OF TERRA SPRINGS IMPROVEMENTS
HARTIGAN ROAD AT TERRA SPRINGS DRIVE
VOLO, ILLINOIS

NO.	BY	DATE	REVISION	NO.	BY	DATE	REVISION

FILE: 5575.200-PR1.dwg
 DRAWN BY: DGO
 DATE: 6/26/2020
 GHA PROJECT #
 5575.200
 CHECKED BY: KLB
 DATE: 6/26/2020
 SCALE:
 1"=20'

SHEET NUMBER:
2
 OF 37 SHEETS

© 2020 GHA. WOODS OF TERRA SPRINGS IMPROVEMENTS-PR1.DWG - 7/7/2020 2:36 PM