

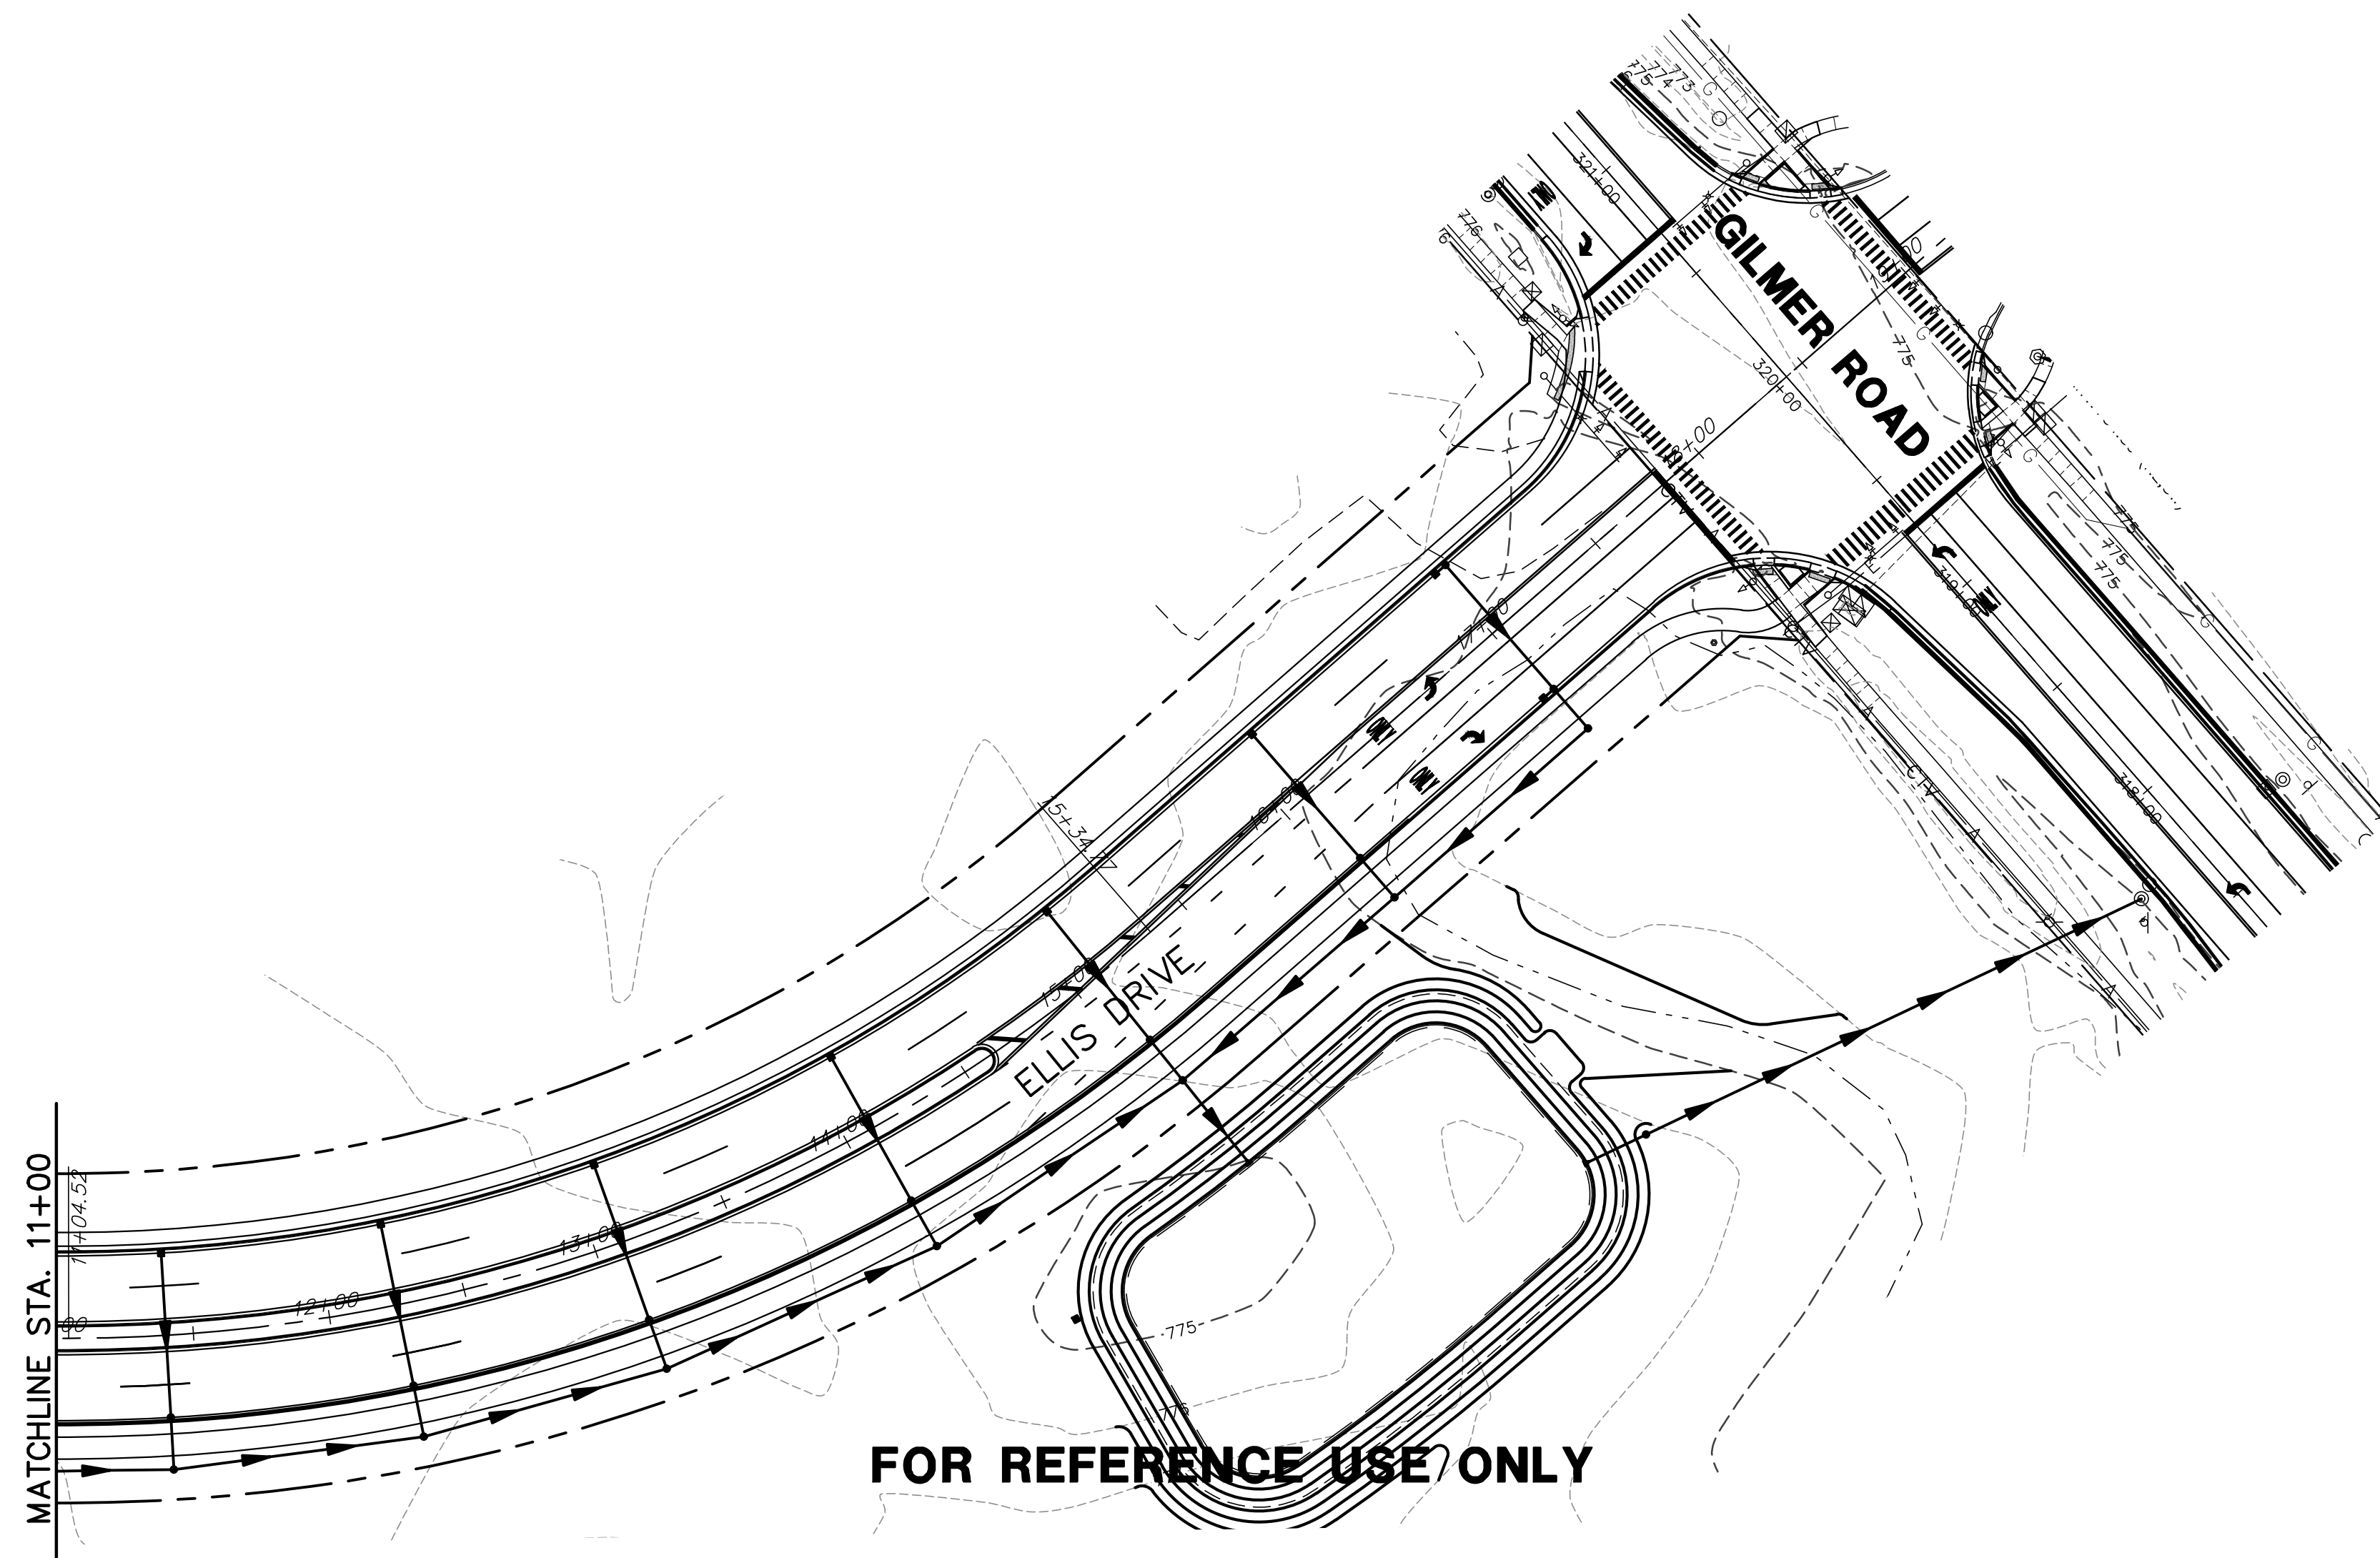


FOR REFERENCE USE ONLY

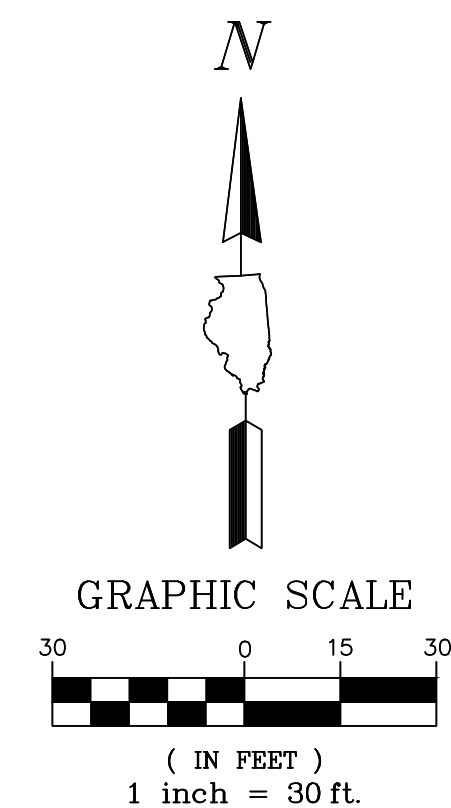

FOR REFERENCE USE ONLY

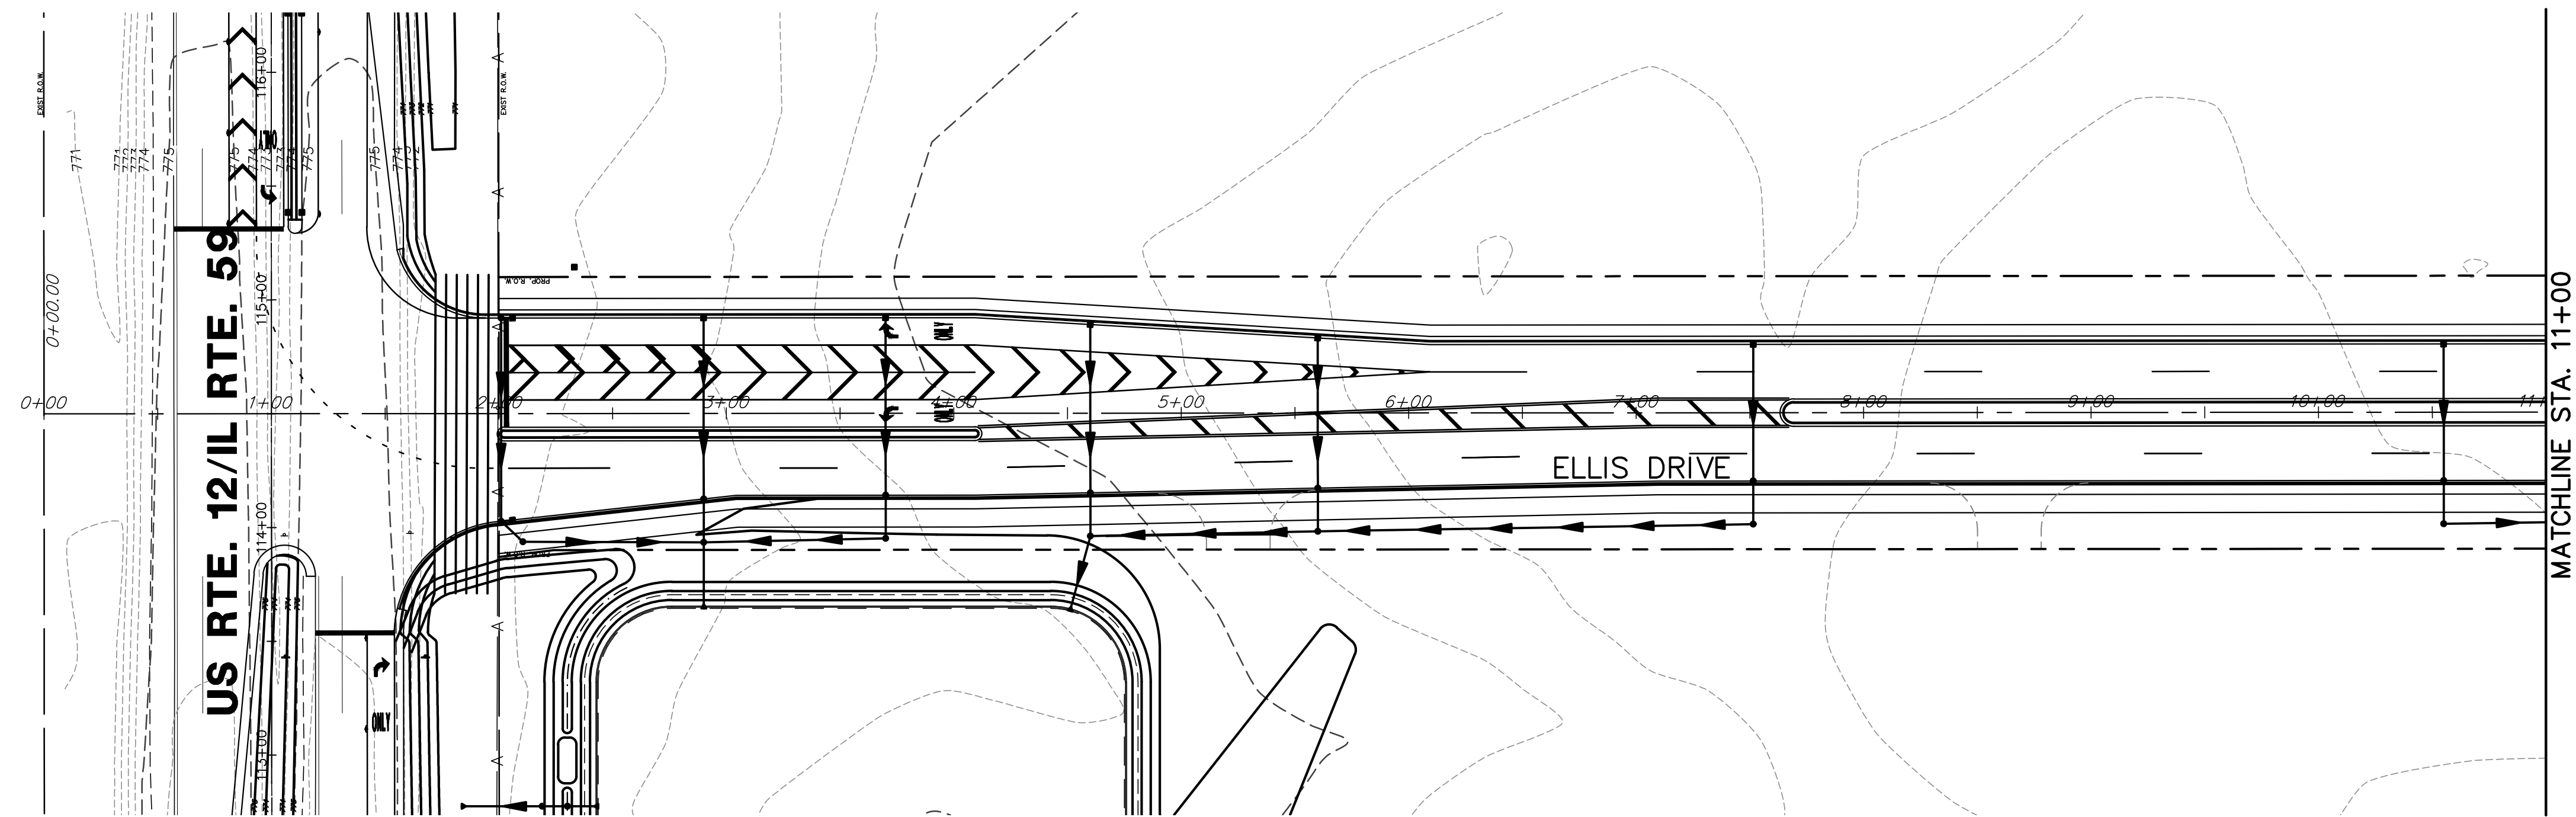

NO.	BY	DATE	REVISION	NO.	BY	DATE	REVISION

FILE: 5617.000-PR1-IDOT.dwg	SHEET NUMBER:
DRAWN BY: DGO	GHA PROJECT #
DATE: 11.24.2020	5617.000
CHECKED BY: MGFC	SCALE:
DATE: 11.24.2020	1"=30'